



02 DOOR PLAN
SCALE: 1/2" = 1'



01 DOOR JAMB
SCALE: 1-1/2" = 1'

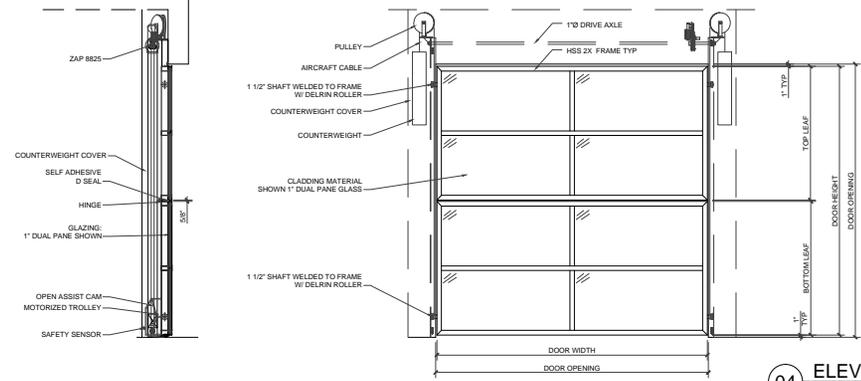


04 ELEVATION & SECTIONS
SCALE: 1/2" = 1'

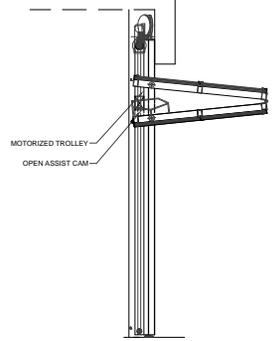


GLAZING OPTIONS:
1/4" to 1" POLYCARBONATE
1/4" to 1" LAMINATED
1/4" to 1" TEMPERED
1" INSULATED


COLOR / FINISH OPTIONS:
CUSTOM COLOR MATCHING
POWDER COATING

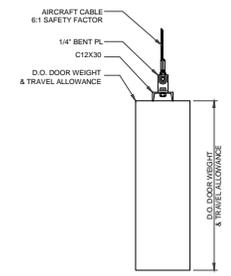

08 COUNTERWEIGHT TYP
SCALE: 1-1/2" = 1'

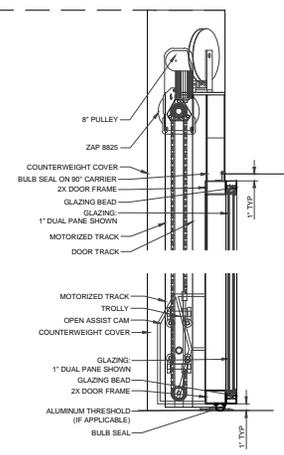

06 DOOR HEAD - SILL
SCALE: 1-1/2" = 1'

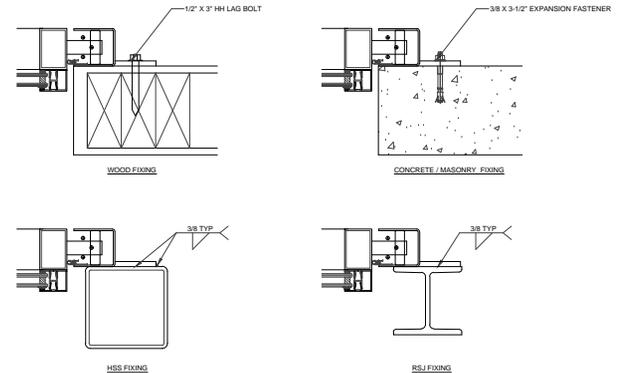

07 FIXING DETAILS TYP
SCALE: 3" = 1'

"DISCLAIMER"
THE DESIGN AND DETAILS HEREIN ARE THE PROPERTY OF RENLITA DOORS NORTH AMERICA. USE IS GRANTED FOR THE SOLE PURPOSE OF INTEGRATION OF OUR PRODUCT INTO YOUR PROJECT. DRAWINGS ARE TYPICAL IN NATURE AND FOR REFERENCE ONLY. AND SHOULD BE REGARDED AS SUCH. DUE TO THE CUSTOM NATURE OF OUR PRODUCT SPECIFIC CONFIGURATIONS AND DIMENSIONS MAY VARY.

RENLITA OVERHEAD DOORS®

P.O. Box 6
200 E. First Street
Bonham, Texas 75418
Phone: 903-583-7500 Fax: 903-583-7544
www.renlitadoors.com

Project No.	NUFOLD TYPICAL
Client	
Architect	
Lead Est. Date	
Drawn By	CVW
Checked By	

NF